


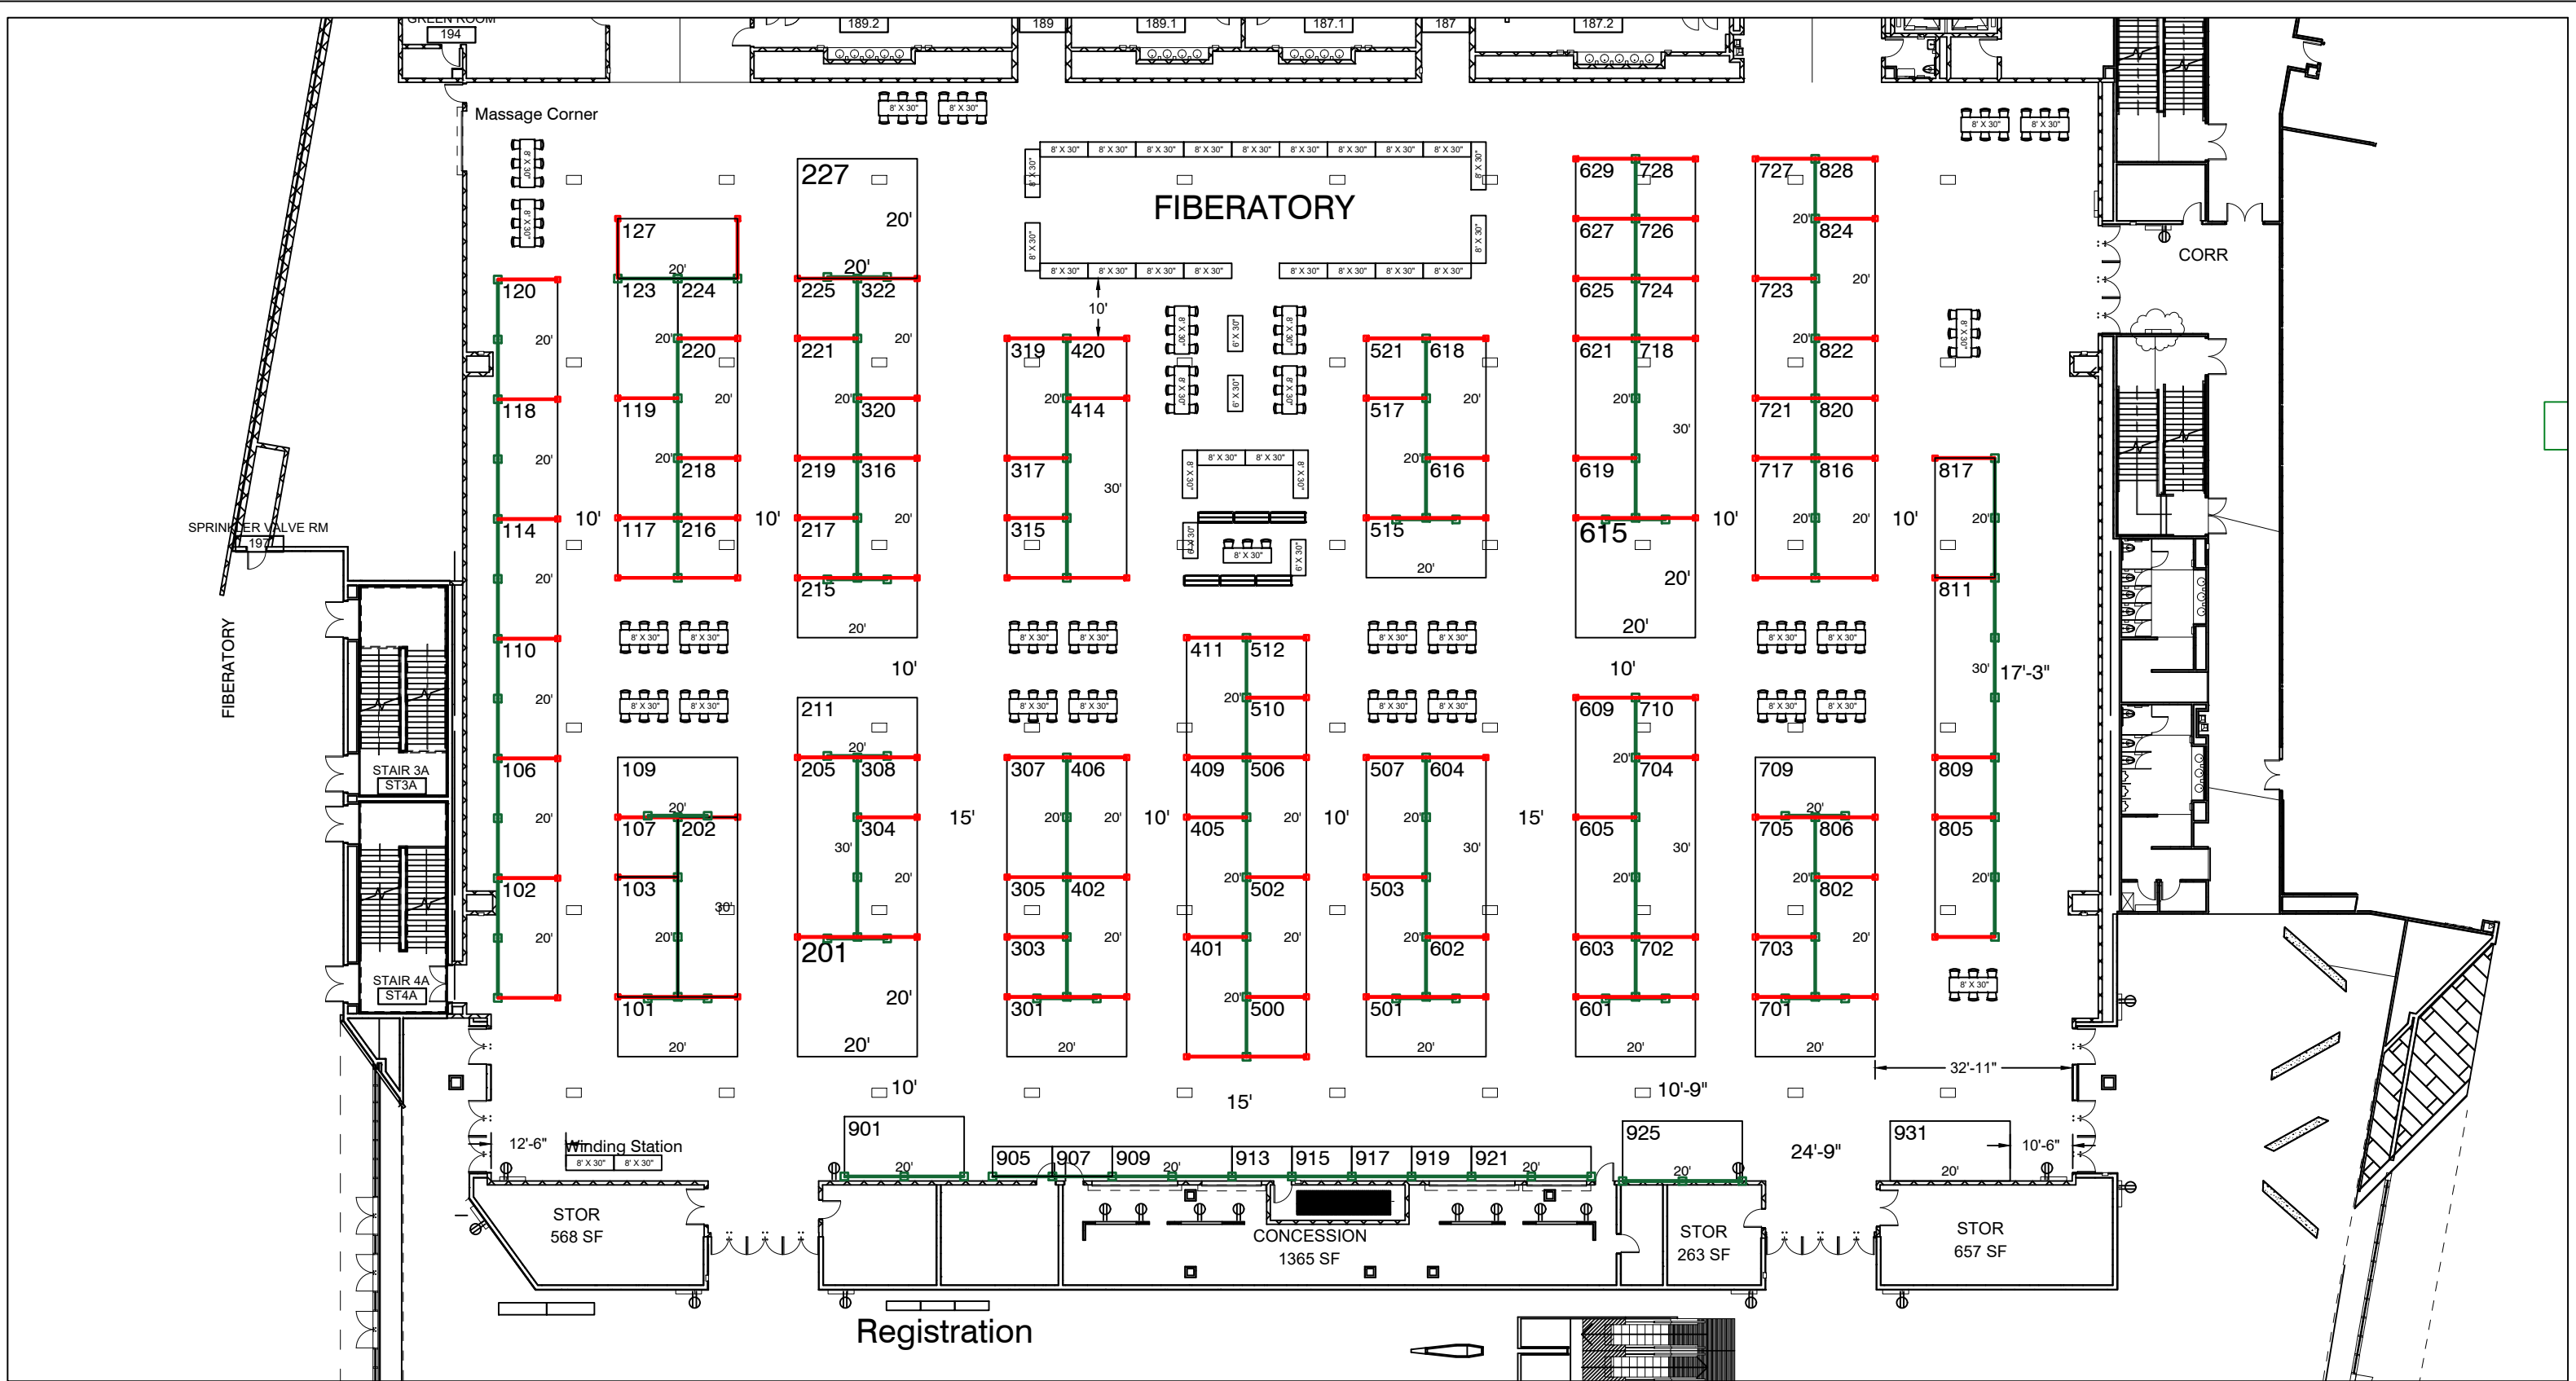

DFW Fiber Fest

Irving Convention Center - Hall A & B

September 20-22, 2024

Revision Date:	8.28.2024	Revision #:	8
Drawn By:	KathrynHeatherly		
Acct Exec:	Terrye Gilbert		
Job #:	ICFF 09.20.24		
Date Drawn:	8/27/2024	Page #:	Exhibit
All information on this document is subject to Fire Marshal approval and is based on the best knowledge of the building sizes per architectural plans provided by building. S.E.S. Exposition Services 2019 is not responsible for any discrepancies in this floor plan. "This floor plan is subject to change."			